

32

67

29

26

63

23

59

54

68

64

14

61

60

55

SALA Nº 1  
 AFORO: 100 BUTACAS

366

120

80

30

59

59

59

59

59

59

120

59

15.5

734

484

180

484

110

110

110

554

Ø150

1

2

3

4

5

6

7


8

9


120


120


SALA Nº 2  
AFORO: 100 BUTACAS

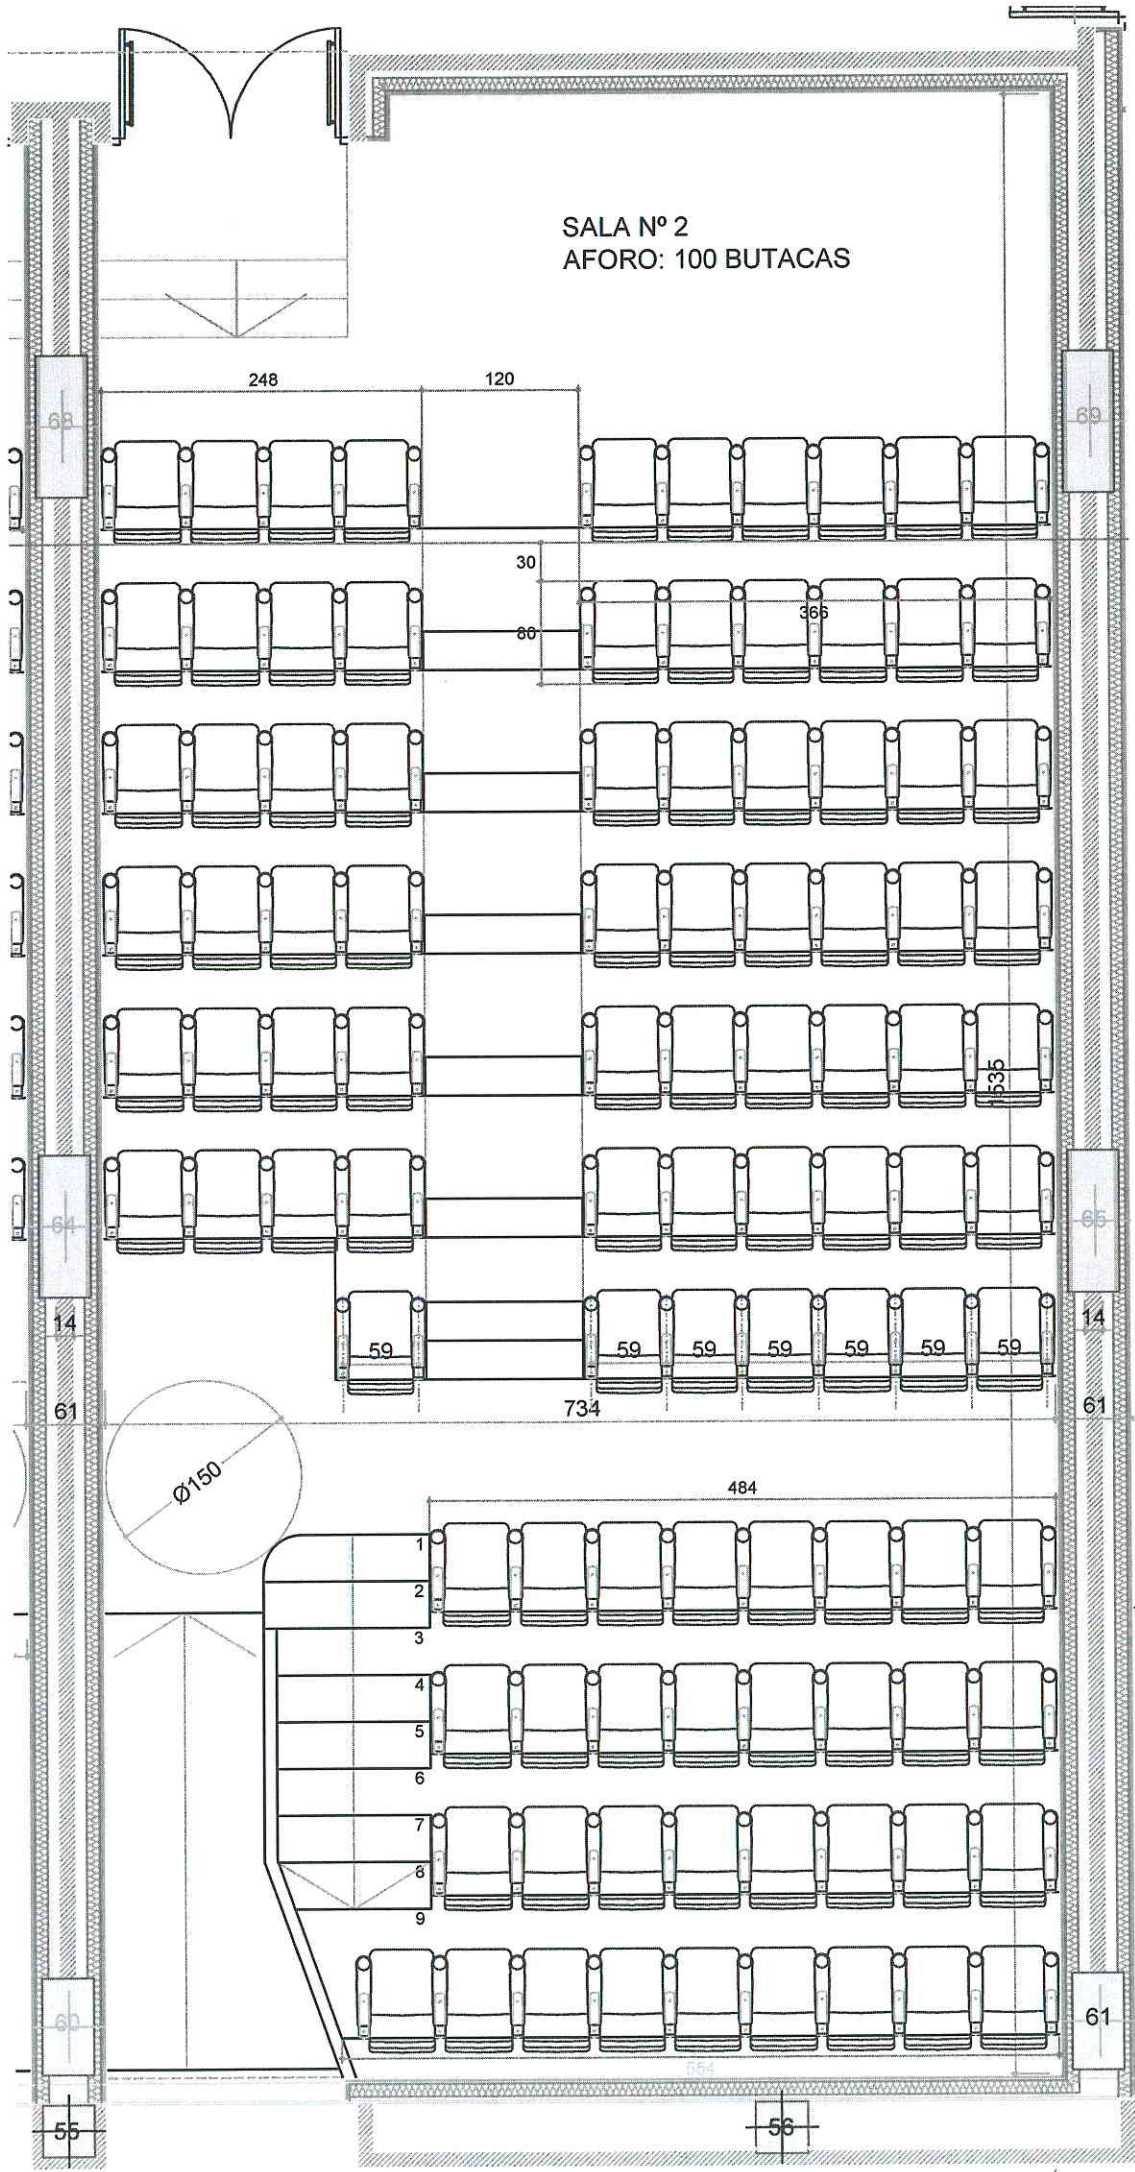

SALA Nº 3  
AFORO: 120 BUTACAS

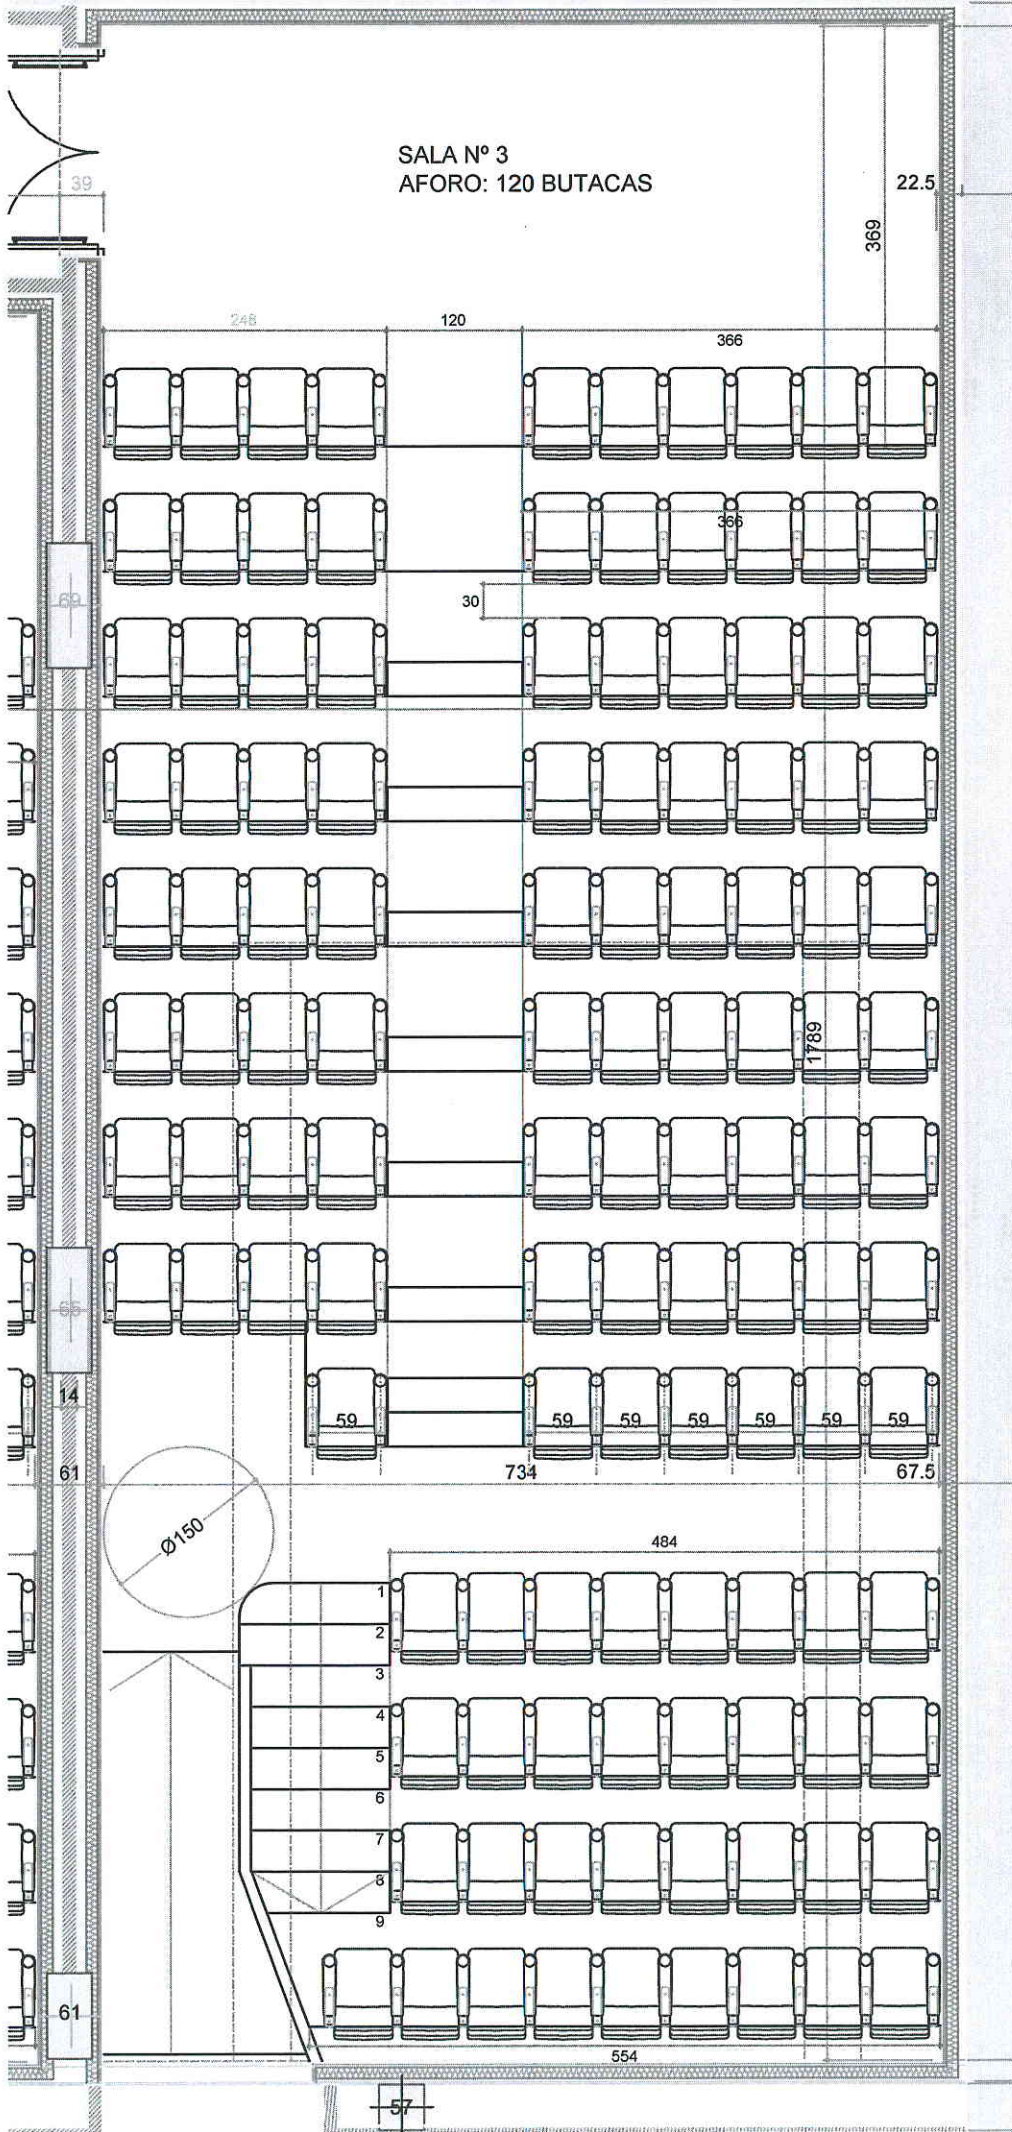

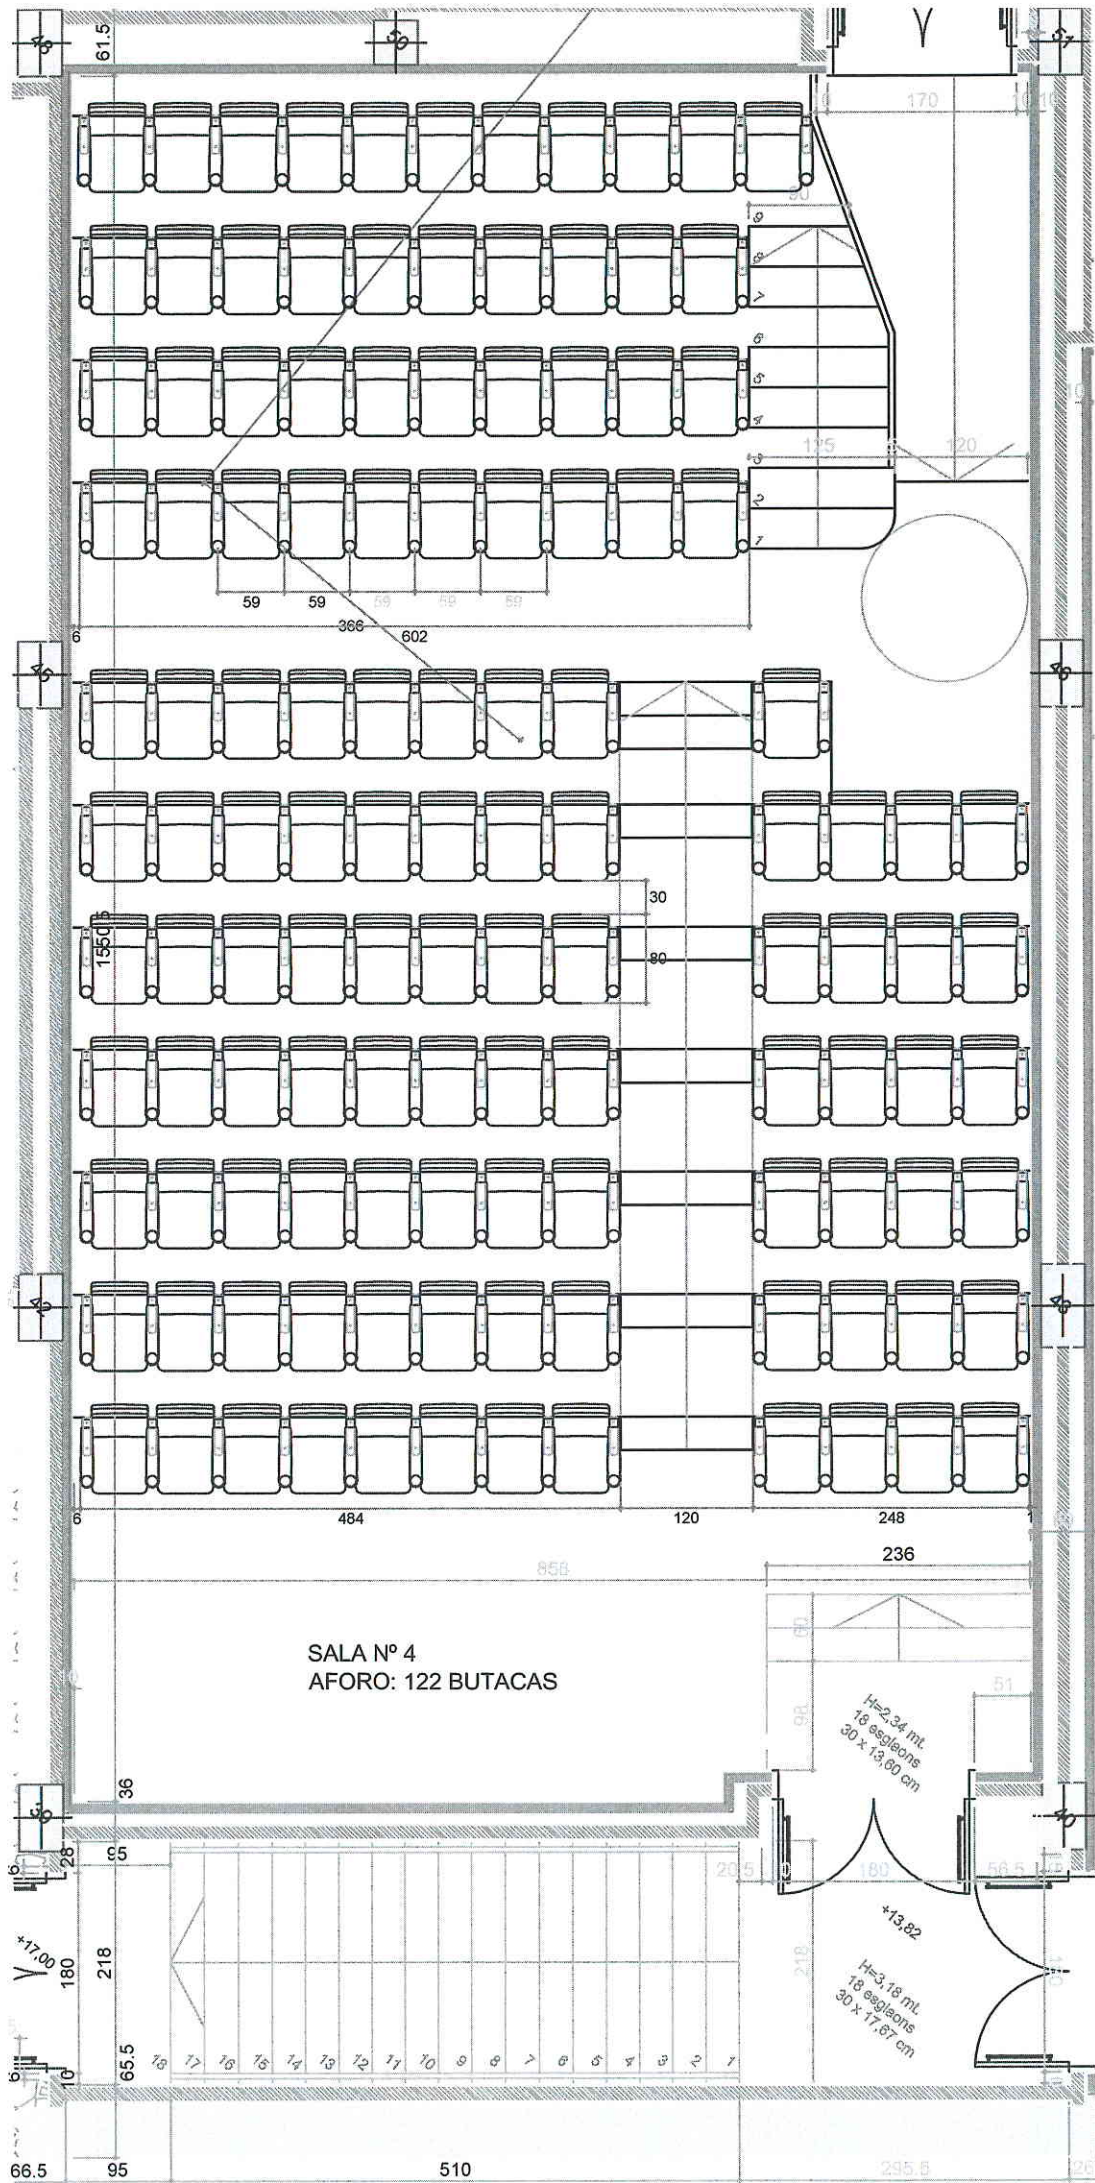

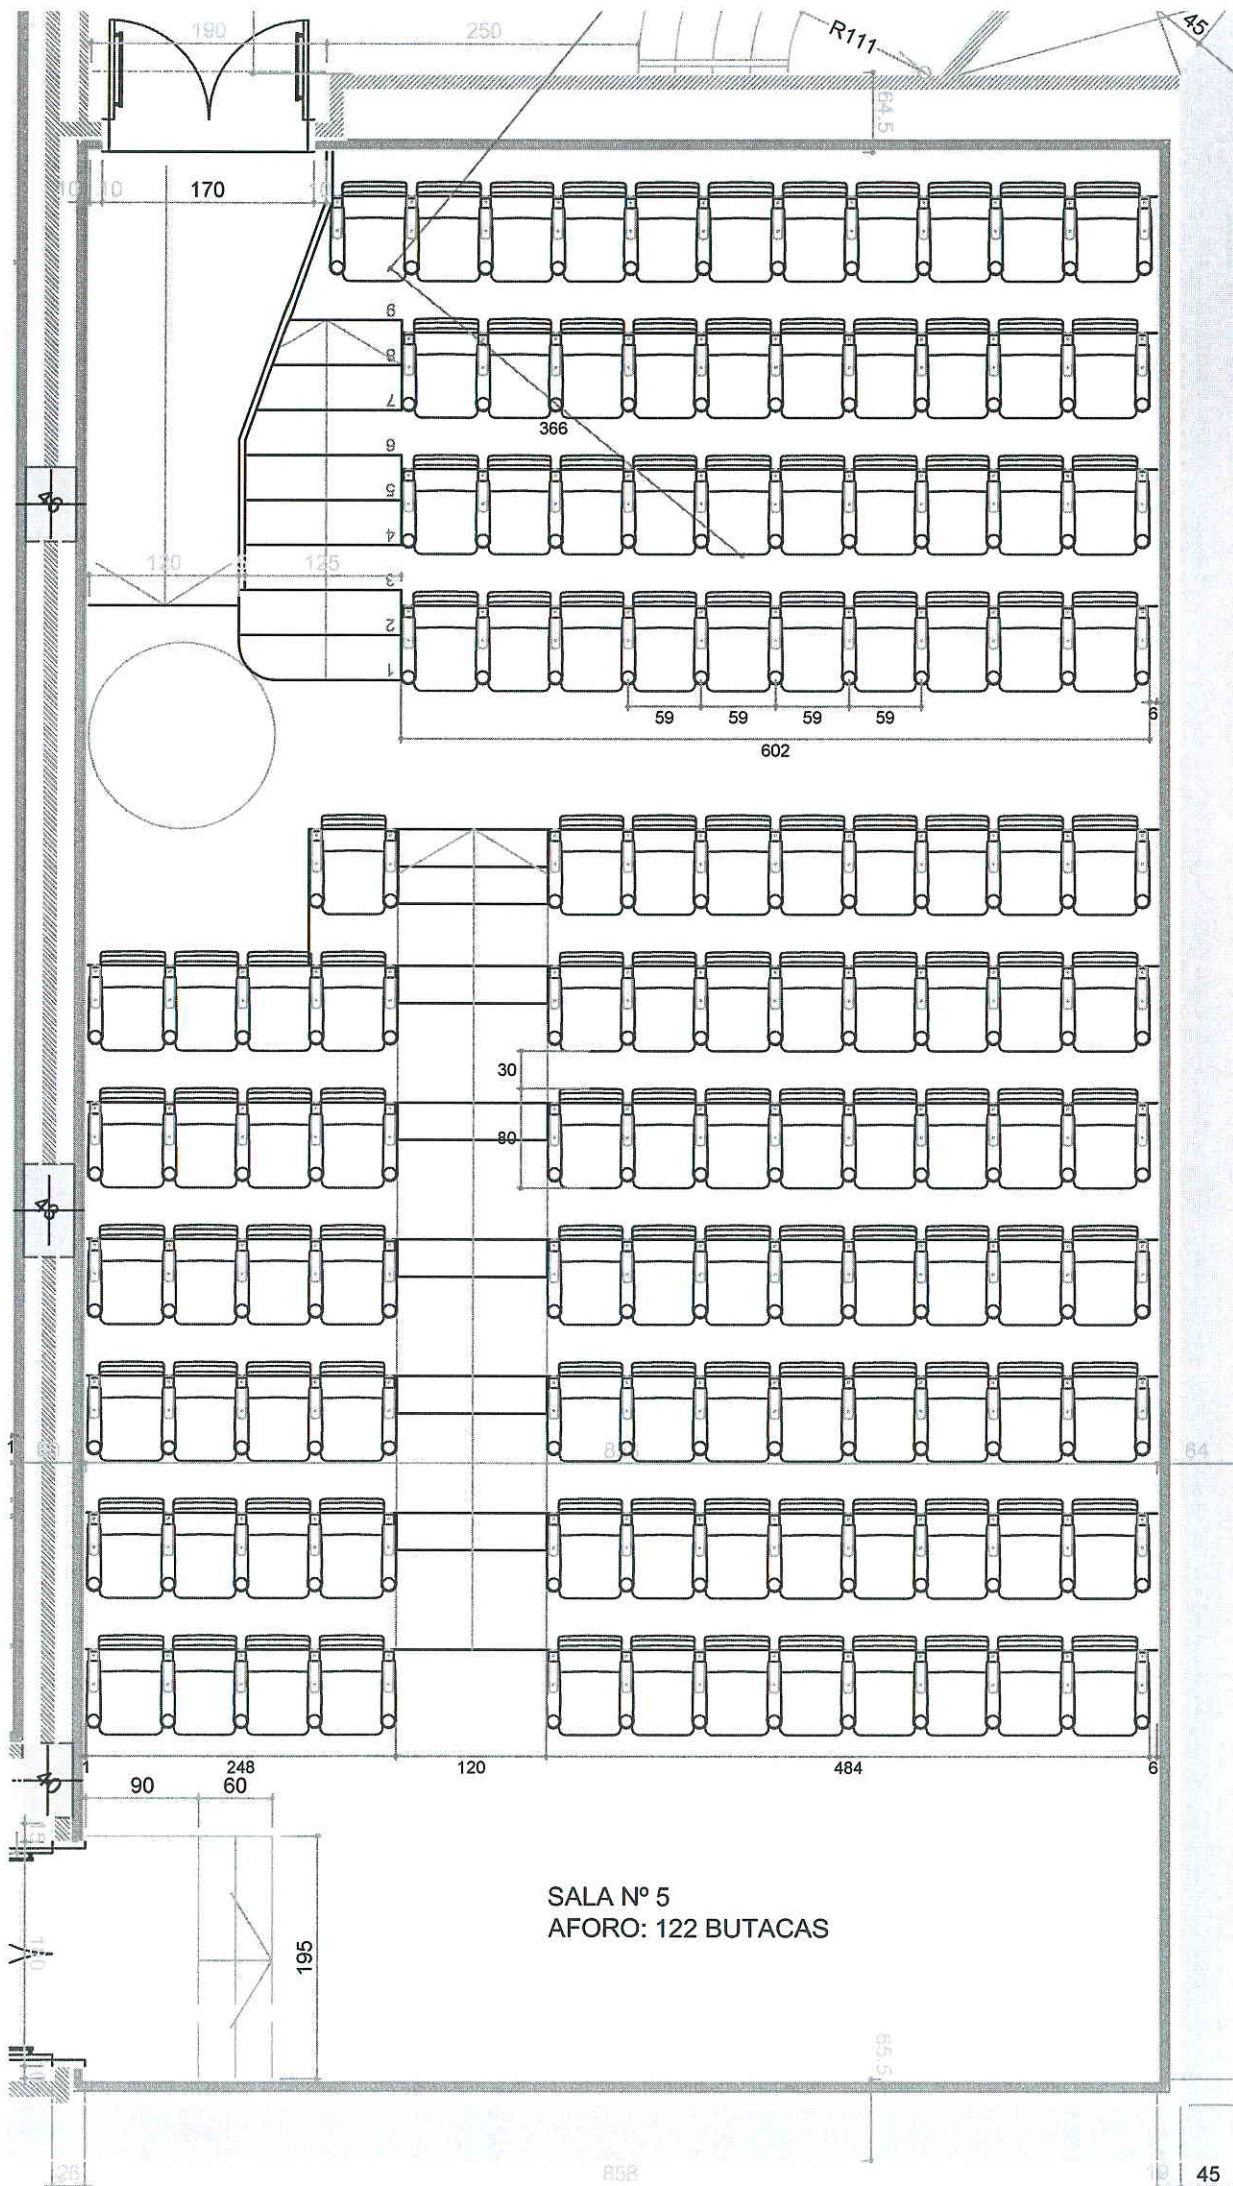

SALA N° 5  
AFORO: 122 BUTACAS